


Vordere Kälberhute

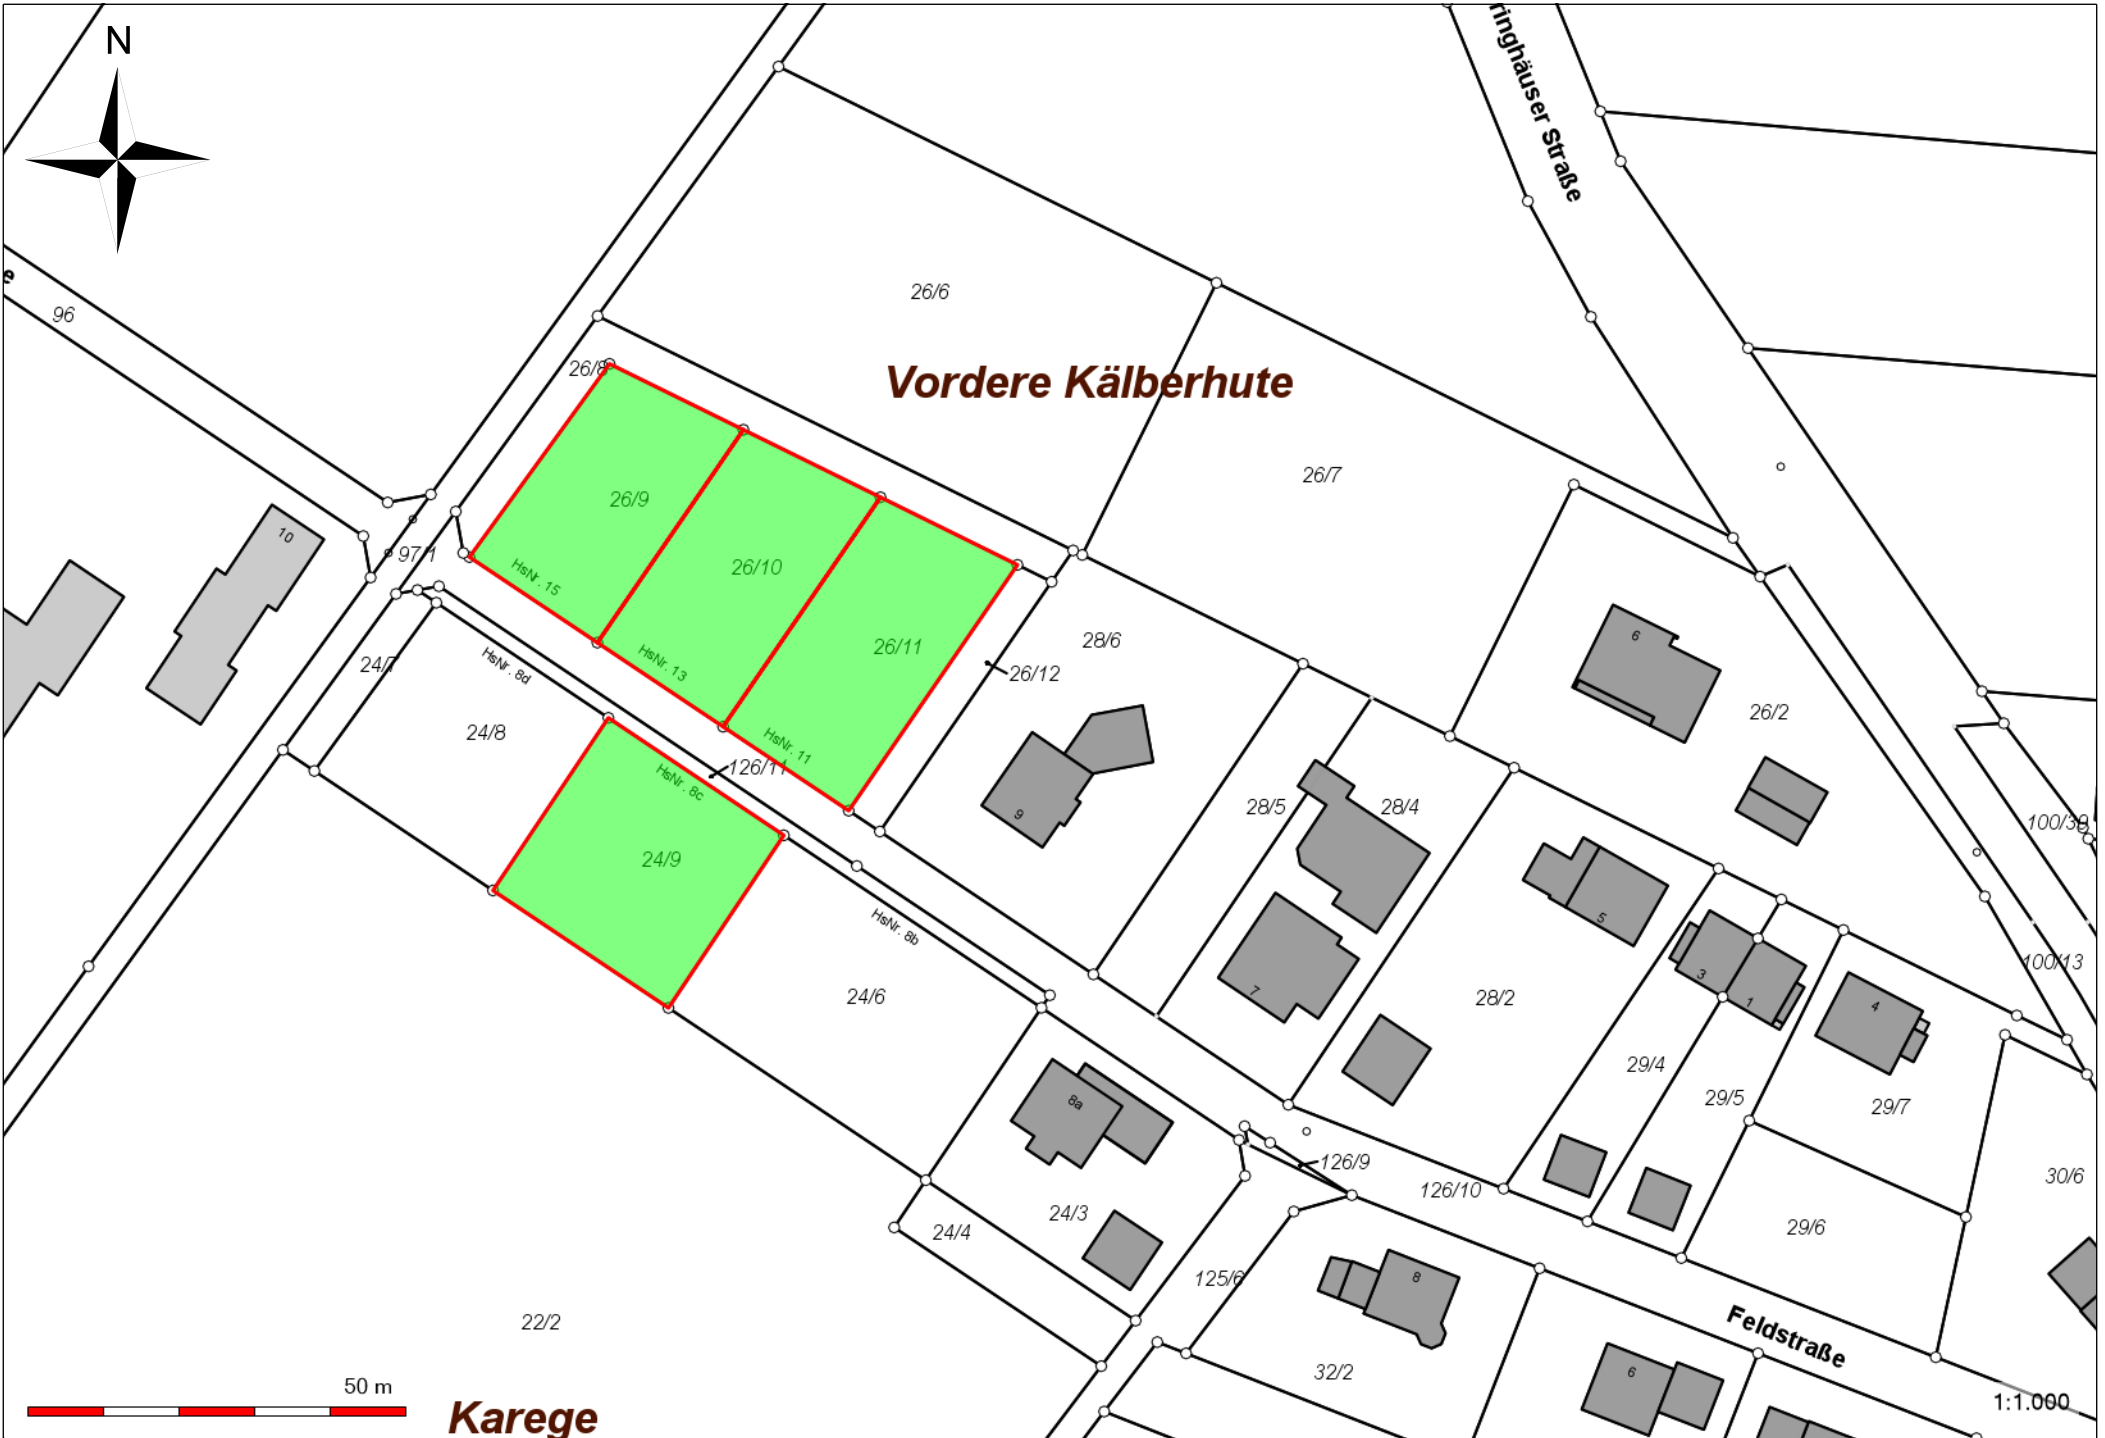

50 m

Karege

1:1.000